





亚洲物流双年展 transport logistic China 2024

2024年6月25-27日

上海新国际博览中心 Shanghai New International Expo Center

W4馆展位图 Floor plan of W4

W5 Hall

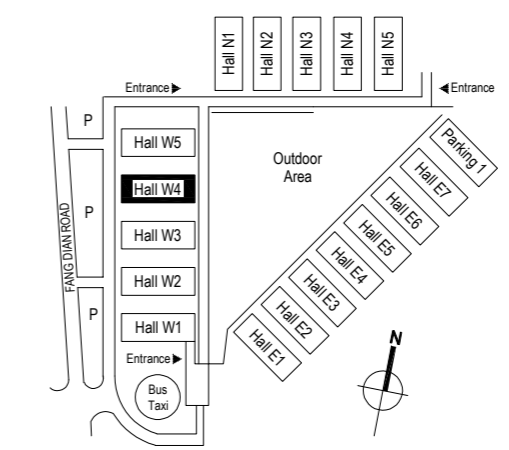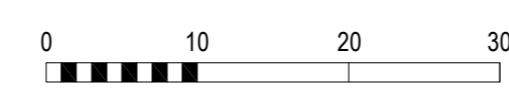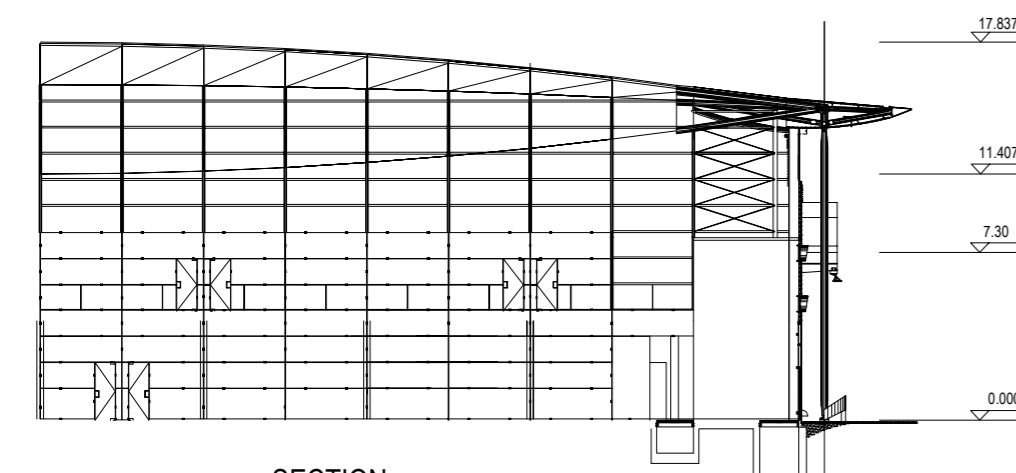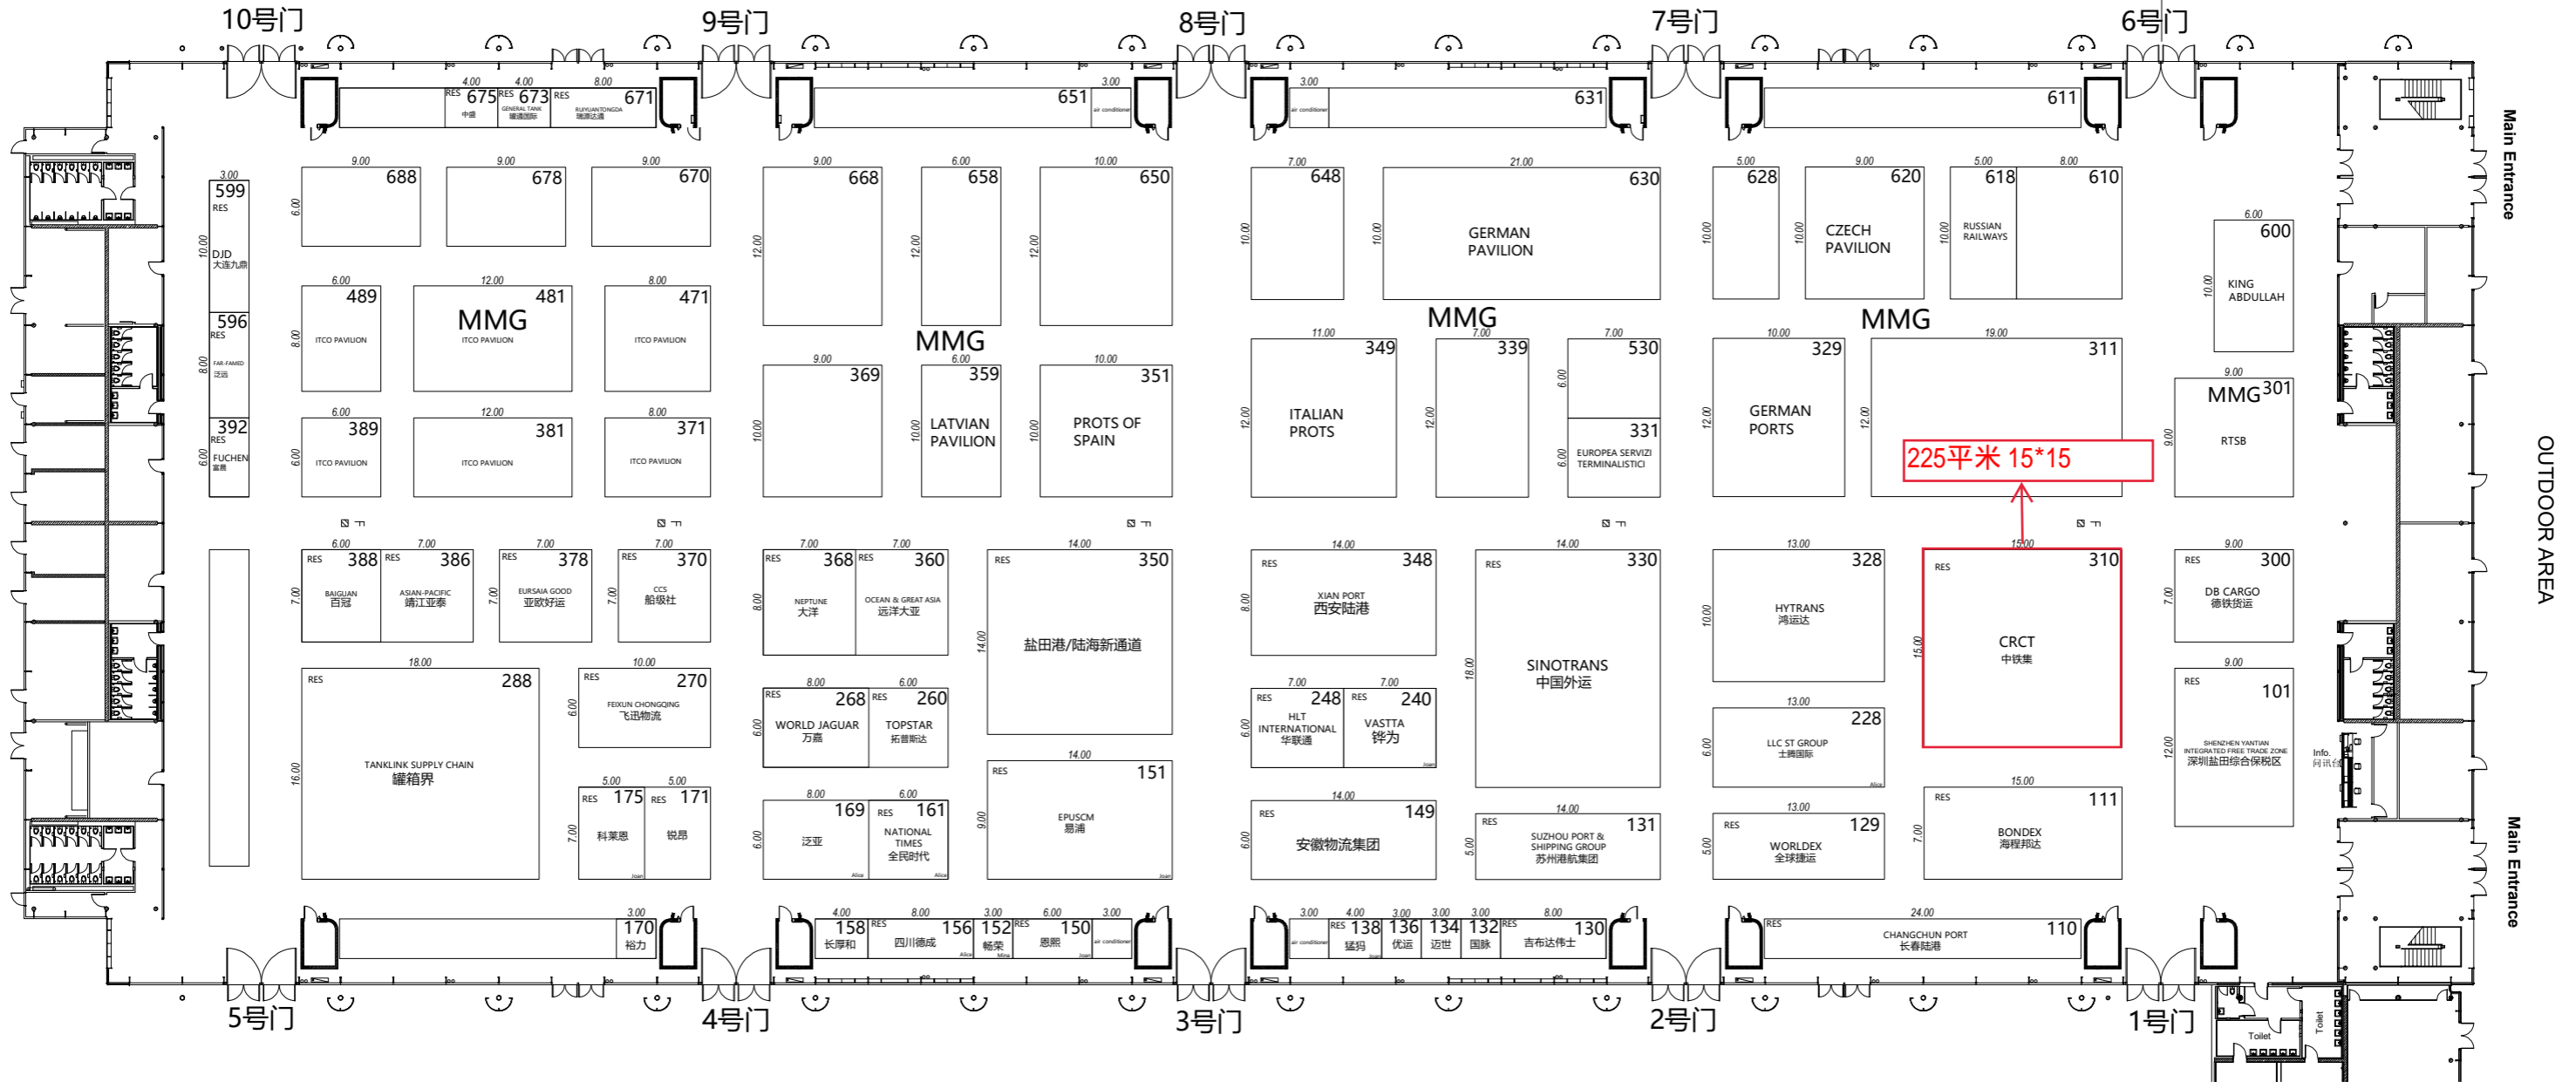

Plan author: Messe Muenchen	
Address 1 Address 2 Tel. Fax http://www.messe-muenchen.de	Exhibition manager: Telephone number: Technikteam: Telephone number:
Event: transport logistic China 2024	
Content: Floorplan Hall W4	
Date:	Name:
Editor:	Checked:
Signature:	Scale: 1:500
Changes:	File No.: