


● 第十一届国际物流、交通运输及远程信息处理博览会  
 简称：亚洲物流双年展  
 transport logistic China 2023



上海新国际博览中心  
 Shanghai New International Expo Center

N2 馆展位图  
 Floor plan of N2

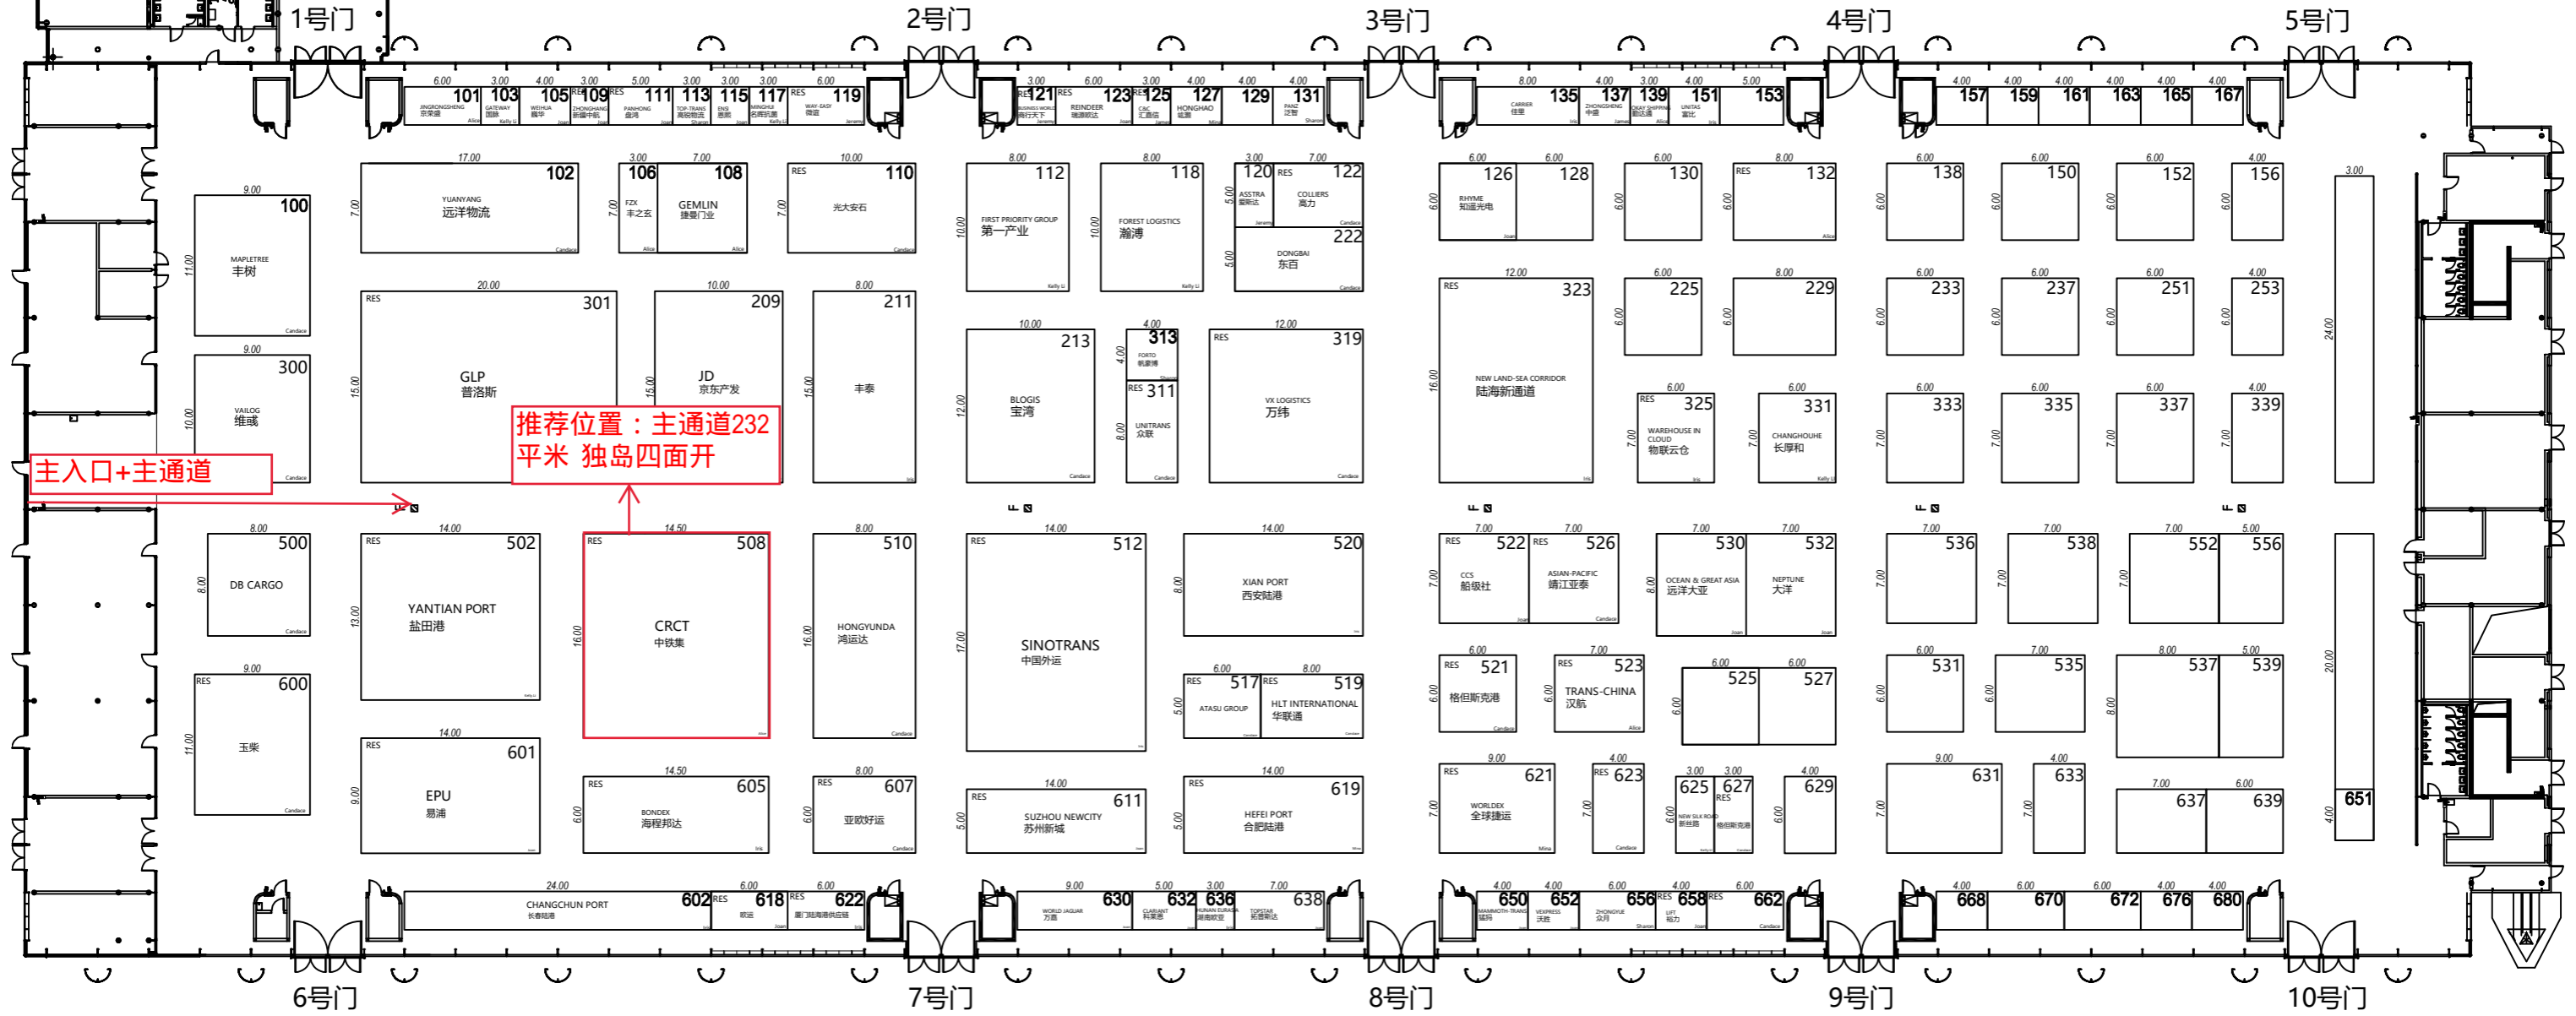

主入口+主通道

推荐位置：主通道232  
 平米 独岛四面开

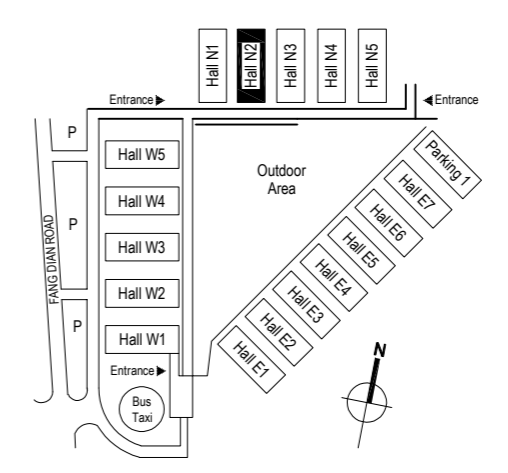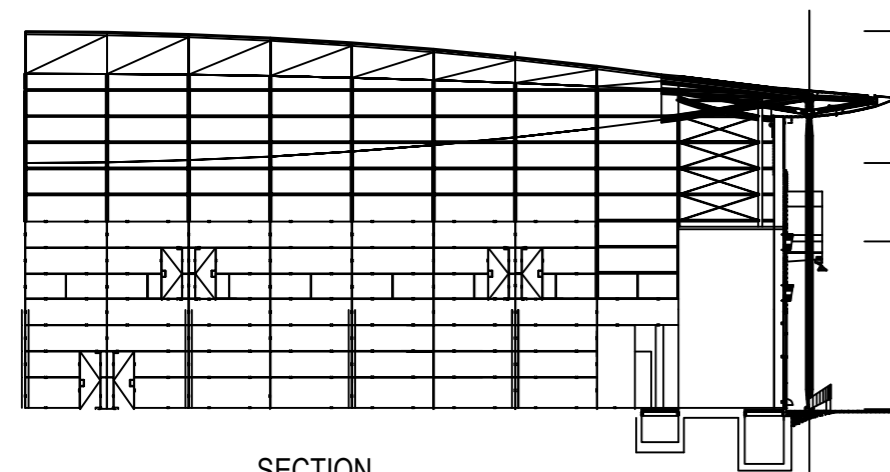

<b>Planauthor:</b> <b>Messe Muenchen</b>	
Adresse 1 Adresse 2 Tel. 021-2020500 Fax http://www.t-l-e.cn	Exhibition manager: Telephone number: Technikteam: Telephone number:
Event: transport logistic China 2023	
<b>Content:</b> <b>Floorplan</b> <b>Hall N2</b>	
Date:	Name:
Editor:	Date:
Checked:	Name:
Signature:	Scale: 1:500
Changes:	File #: